

TOWNSHIP 49 NORTH, RANGE 66 WEST, OF THE SIXTH PRINCIPAL MERIDIAN, WYOMING.

CORRECTIVE DEPENDENT RESURVEY

SURVEY INFORMATION AND CERTIFICATE

This plat represents the entire record of the corrective dependent resurvey of a portion of the subdivisional lines, designed to restore the corners in their true original locations according to the best available evidence.

The history of earlier surveys pertaining to this resurvey is as follows:

S. A. Hanson surveyed the north boundary and subdivisional lines in 1883.

James D. Claflin and Ryan R. Lorenzen dependently resurveyed the north boundary in 1993, during the dependent resurvey in T. 50 N., R. 66 W.

Ralph Goodson, Wyoming Registered Land Surveyor No. 2395, purported the bearings and distances of the mile between secs. 2 and 3, did not conform to the official record, by a substantial amount. A field investigation substantiated the purported findings, and confirmed errors in measurements.

This corrective dependent resurvey as shown hereon, corrects the measurements between sections 2 and 3, and the areas of the lots. The corner positions were not affected and are described in the field notes of the 1994 dependent resurvey.



The survey was executed with a Trimble global positioning system (GPS) model 4700 real time kinematic receivers. The direction of all lines referring to the true meridian and the distances were determined by GPS methods. The geographic position was determined from existing resurvey data.

The area embraced by this survey is situated in southwest portion of Crook County, approximately 9 miles east of Moorcroft, Wyoming. Access is provided by Interstate 90 and other roads and trails.

I, Joel T. Ebner, Cadastral Surveyor, HEREBY CERTIFY upon honor, that in pursuance of Special Instructions dated May 1, 2001, and Assignment Instructions dated May 1, 2001, for Group Number 693, Wyoming, I have corrected the dependent resurvey of a portion of the subdivisional lines, Township 49 North, Range 66 West, Sixth principal Meridian, Wyoming, and that this plat in one sheet represents the entire record of this survey. Field assistant was Tyrel S. Hoon, Surveying Technician. Survey executed May 3, 2001, and has been made in strict conformity with the special instructions, the Manual of Surveying Instructions for the Survey of the Public Lands of the United States, 1973, and in the specific manner described hereon.


Cadastral Surveyor

July 30, 2001
Date

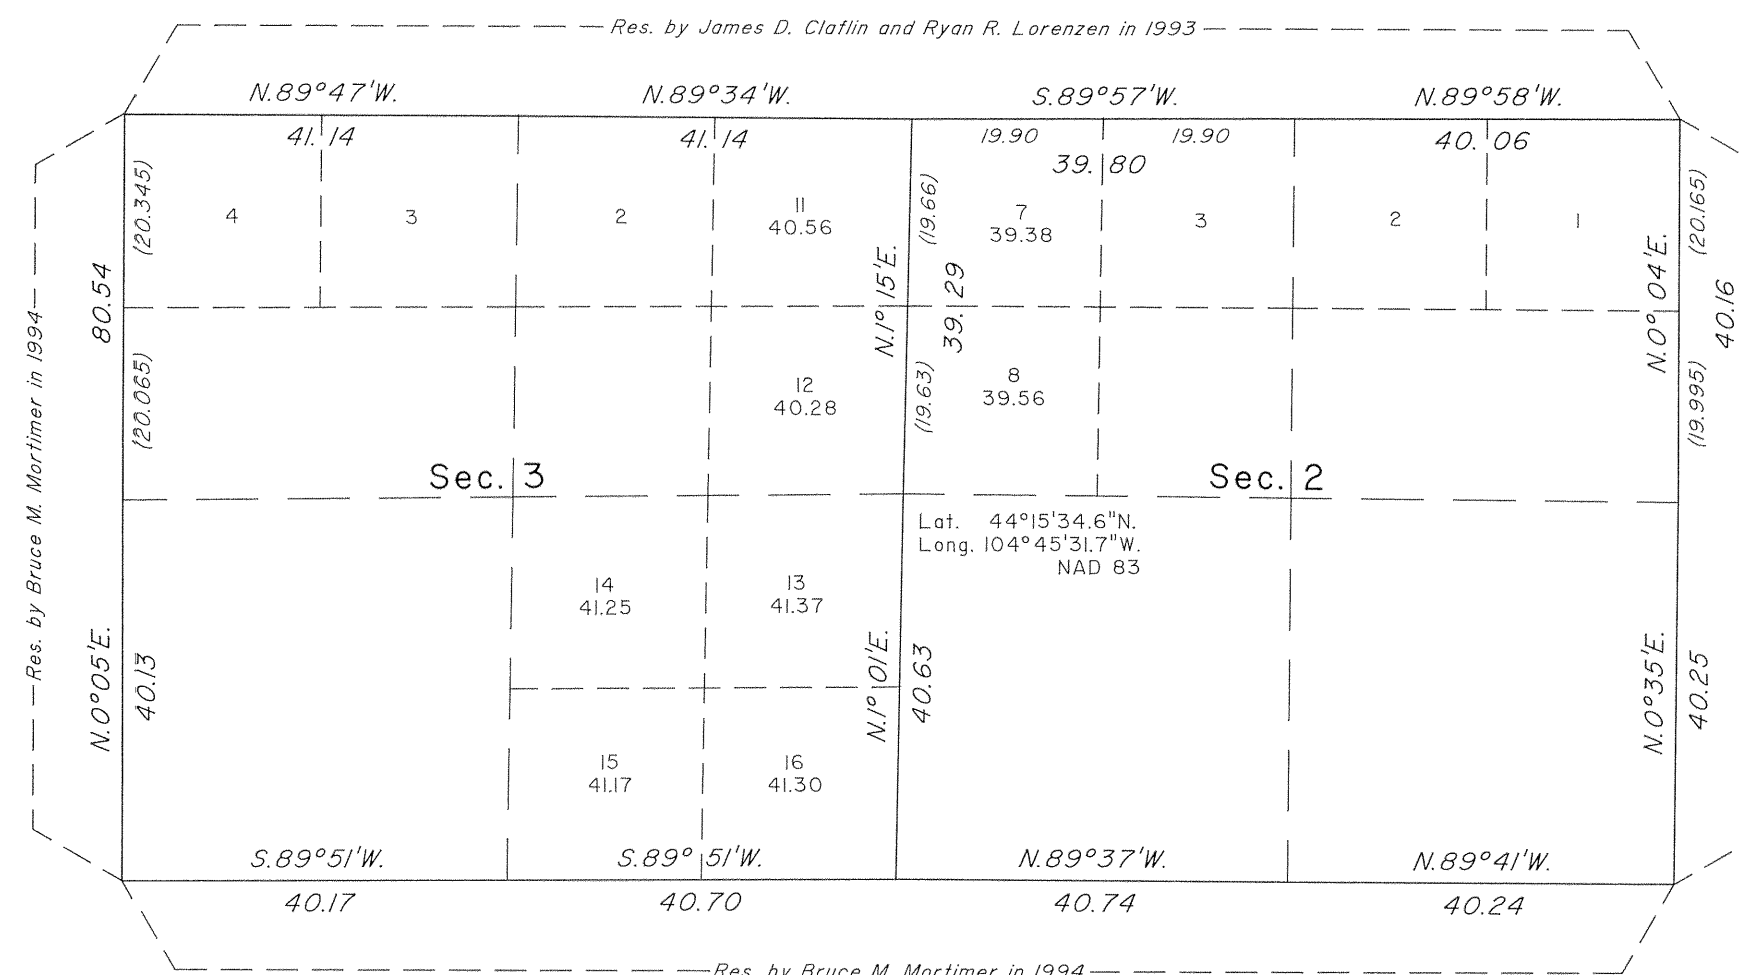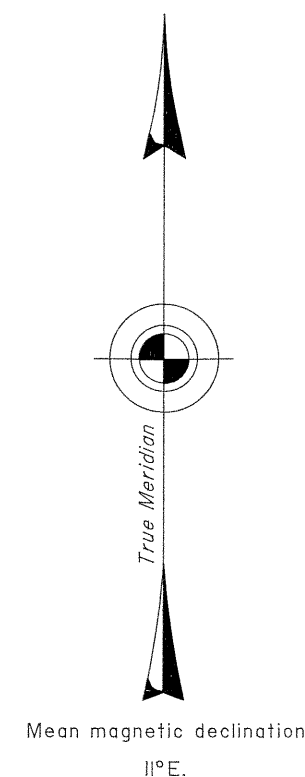


UNITED STATES DEPARTMENT OF THE INTERIOR
BUREAU OF LAND MANAGEMENT

Cheyenne, Wyoming

July 30, 2001

This plat representing the entire record of this survey, having been correctly executed in accordance with the requirements of law and the regulations of this Bureau, is hereby accepted.

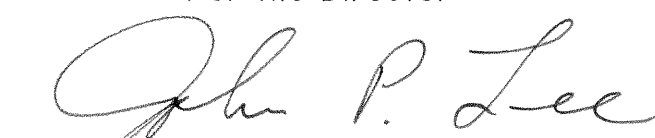For the Director

Chief Cadastral Surveyor for Wyoming

